



GUEST PARKING PHASE 4

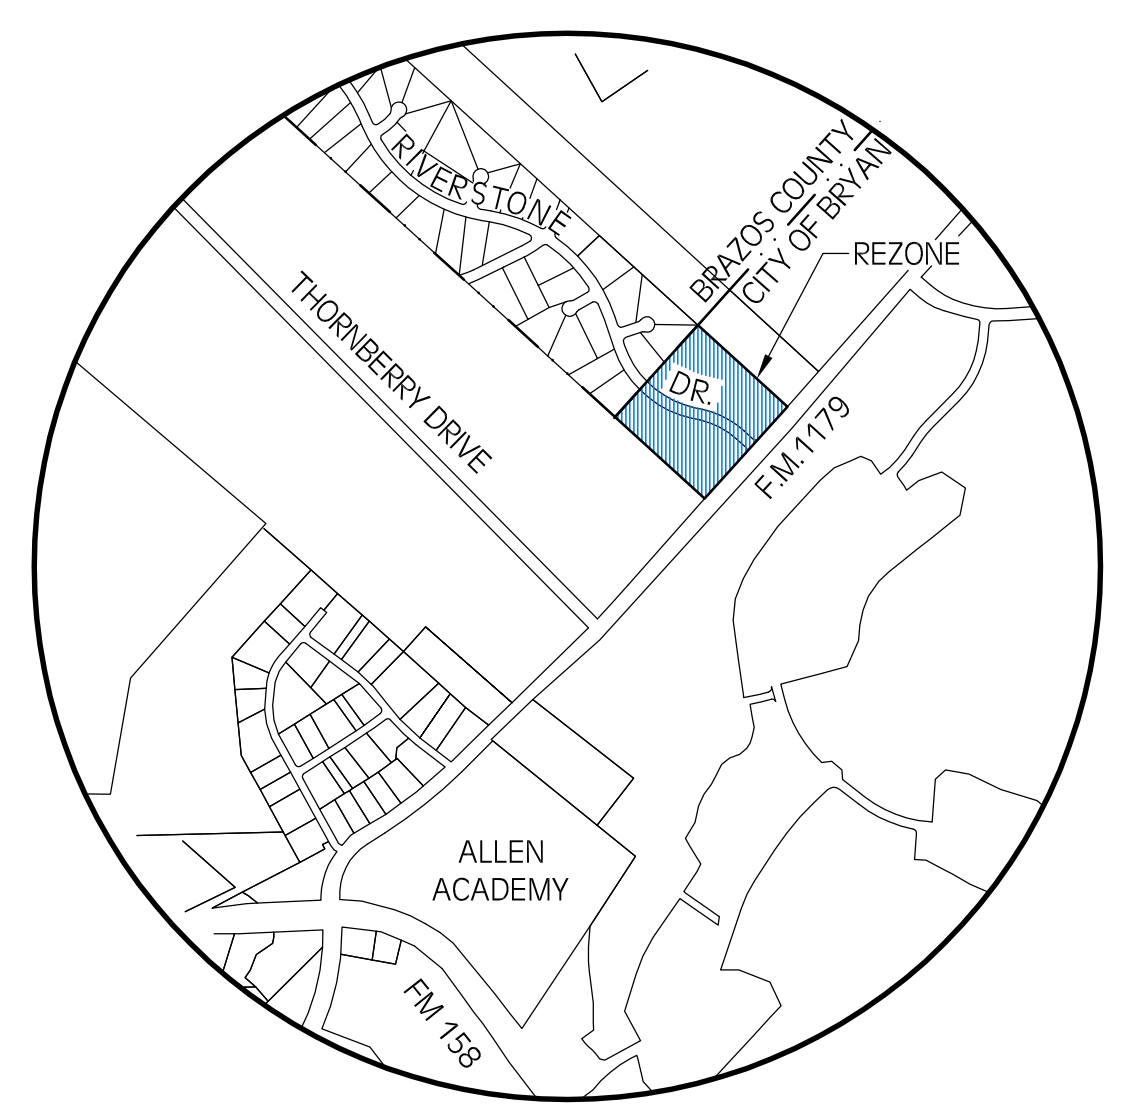

KEY MAP

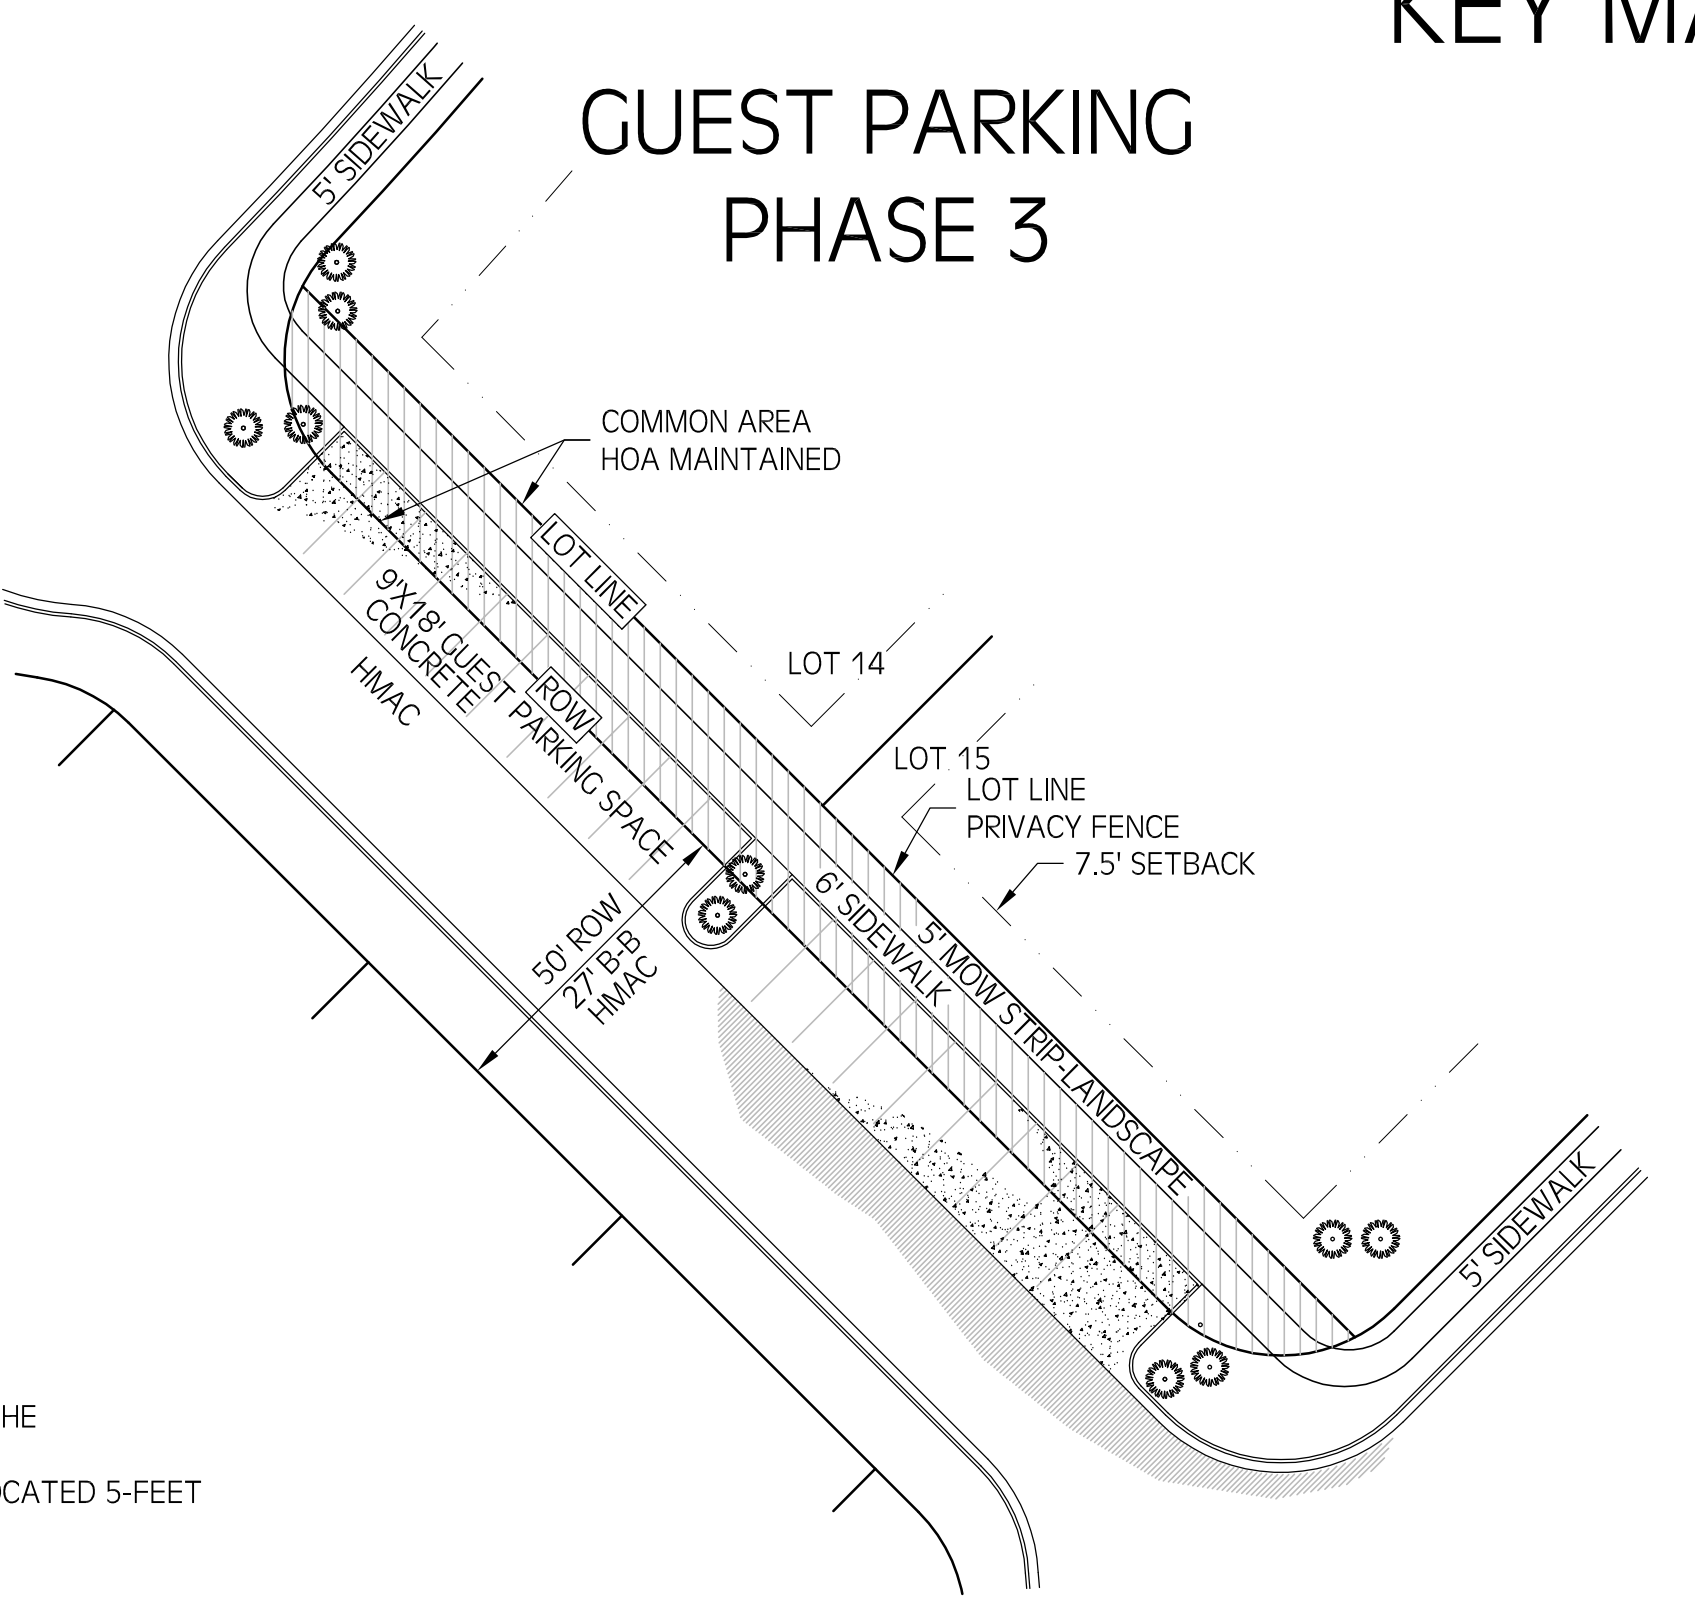

GUEST PARKING PHASE 3

- GENERAL NOTES:
- 1.) DRAINAGE EASEMENTS & COMMON AREA'S SHALL BE MAINTAINED BY THE HOMEOWNERS ASSOCIATION.
 - 2.) THE PERMANENT MOUNTED MAILBOX'S FOR LOTS 25 & 19 SHALL BE LOCATED 5-FEET MINIMUM FROM EDGE OF ROADWAY DRIVING SURFACE.
 - 3.) MINIMUM LOT SIZE IS 5924 SQUARE FEET.
 - 4.) MINIMUM HOUSE SIZE IS 2000 SQUARE FEET.
 - 5.) THE HOMES WILL BE CONSTRUCTED WITH BE A COMBINATION OF ROCK, BRICK & STUCCO & HAVE TWO CAR ATTACHED GARAGES.
 - 6.) ADDITIONAL GUEST PARKING IS PROVIDED.
 - 7.) NO MORE THAN 2 UN-RELATED TENANTS WILL BE ALLOWED.
 - 8.) VARIABLE SETBACKS ARE SHOWN ON THE DEVELOPMENT PLAN & ALL ZERO LOT LINE HOMES WILL HAVE A MINIMUM 10-FOOT SEPARATION.
 - 9.) ONLY LOTS 25 & 19 SHALL HAVE DRIVEWAY ACCESS TO RIVERSTONE DRIVE.
 - 10.) MINIMUM HEIGHT OF FENCE IS 6-FEET.
 - 11.) NO DEVELOPMENT SHALL BE AUTHORIZED WITHIN THE BUFFER AREA EXCEPT FOR PERMITTED LANDSCAPING AND SCREENING AND STORMWATER DETENTION FACILITIES

DEVELOPMENT PLAN
 RIVERSTONE SUBDIVISION
 PHASE 3 & 4
 14.054 ACRES
 JOHN AUSTIN LEAGUE A-2
 BRYAN, BRAZOS COUNTY, TEXAS
 SCALE: 1"=60' MARCH, 2014

PROPOSED FENCE ALONG RIVERSTONE DRIVE



PREPARED BY:
 MICHAEL G. HESTER, P.E.
 HESTER ENGINEERING COMPANY #P-3476
 7607 EASTMARK DRIVE, SUITE 253-B
 COLLEGE STATION, TEXAS 77840
 979-693-1100 mhester@hester-engr.com

OWNER & DEVELOPER
 DEAN SCHIEFFER, MANAGING PARTNER
 1179 JOINT VENTURE 1, LP
 2103 TABOR ROAD
 BRYAN, TEXAS 77803
 979-268-8403